




# 100661 - ALEXANDER ST (178TH TO 192ND)

(Preliminary Design Subject To Change)

## LEGEND

|  |                                      |  |                               |
|--|--------------------------------------|--|-------------------------------|
|  | Existing Right of Way                |  | Proposed Sidewalk             |
|  | Proposed Right of Way                |  | Proposed Driveway             |
|  | Existing Property Line               |  | Proposed Street Side Planters |
|  | Existing Utility Pole (Not To Scale) |  |                               |
|  | Existing Power Pole (Not To Scale)   |  |                               |

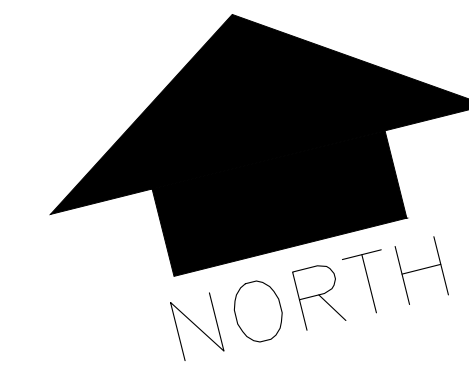






# 100661 - ALEXANDER ST (178TH TO 192ND)

(Preliminary Design Subject To Change)

## LEGEND

|  |                                      |  |                               |
|--|--------------------------------------|--|-------------------------------|
|  | Existing Right of Way                |  | Proposed Sidewalk             |
|  | Proposed Right of Way                |  | Proposed Driveway             |
|  | Existing Property Line               |  | Proposed Street Side Planters |
|  | Existing Utility Pole (Not To Scale) |  |                               |
|  | Existing Power Pole (Not To Scale)   |  |                               |

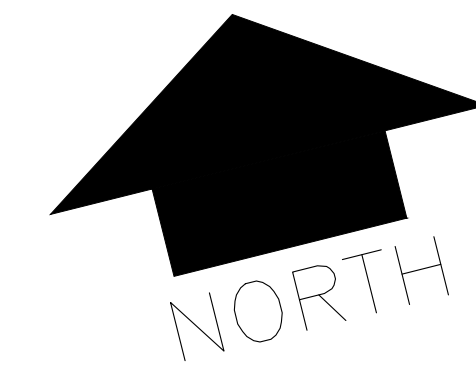







# 100661 - ALEXANDER ST (178TH TO 192ND)

*(Preliminary Design Subject To Change)*

## LEGEND

|  |                                      |  |                               |
|--|--------------------------------------|--|-------------------------------|
|  | Existing Right of Way                |  | Proposed Sidewalk             |
|  | Proposed Right of Way                |  | Proposed Driveway             |
|  | Existing Property Line               |  | Proposed Street Side Planters |
|  | Existing Utility Pole (Not To Scale) |  |                               |
|  | Existing Power Pole (Not To Scale)   |  |                               |

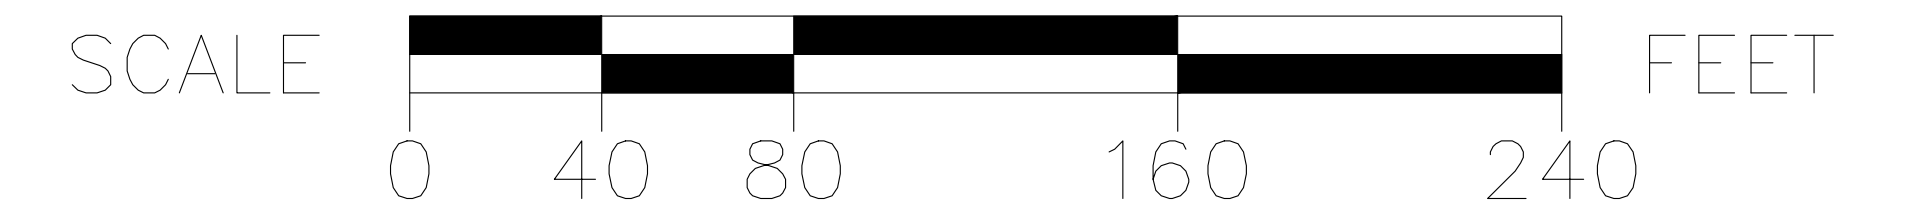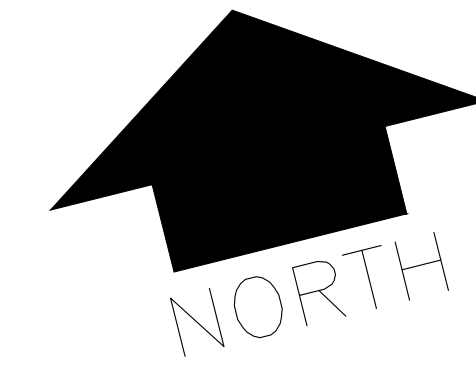





# 100661 - ALEXANDER ST (178TH TO 192ND)

(Preliminary Design Subject To Change)

