


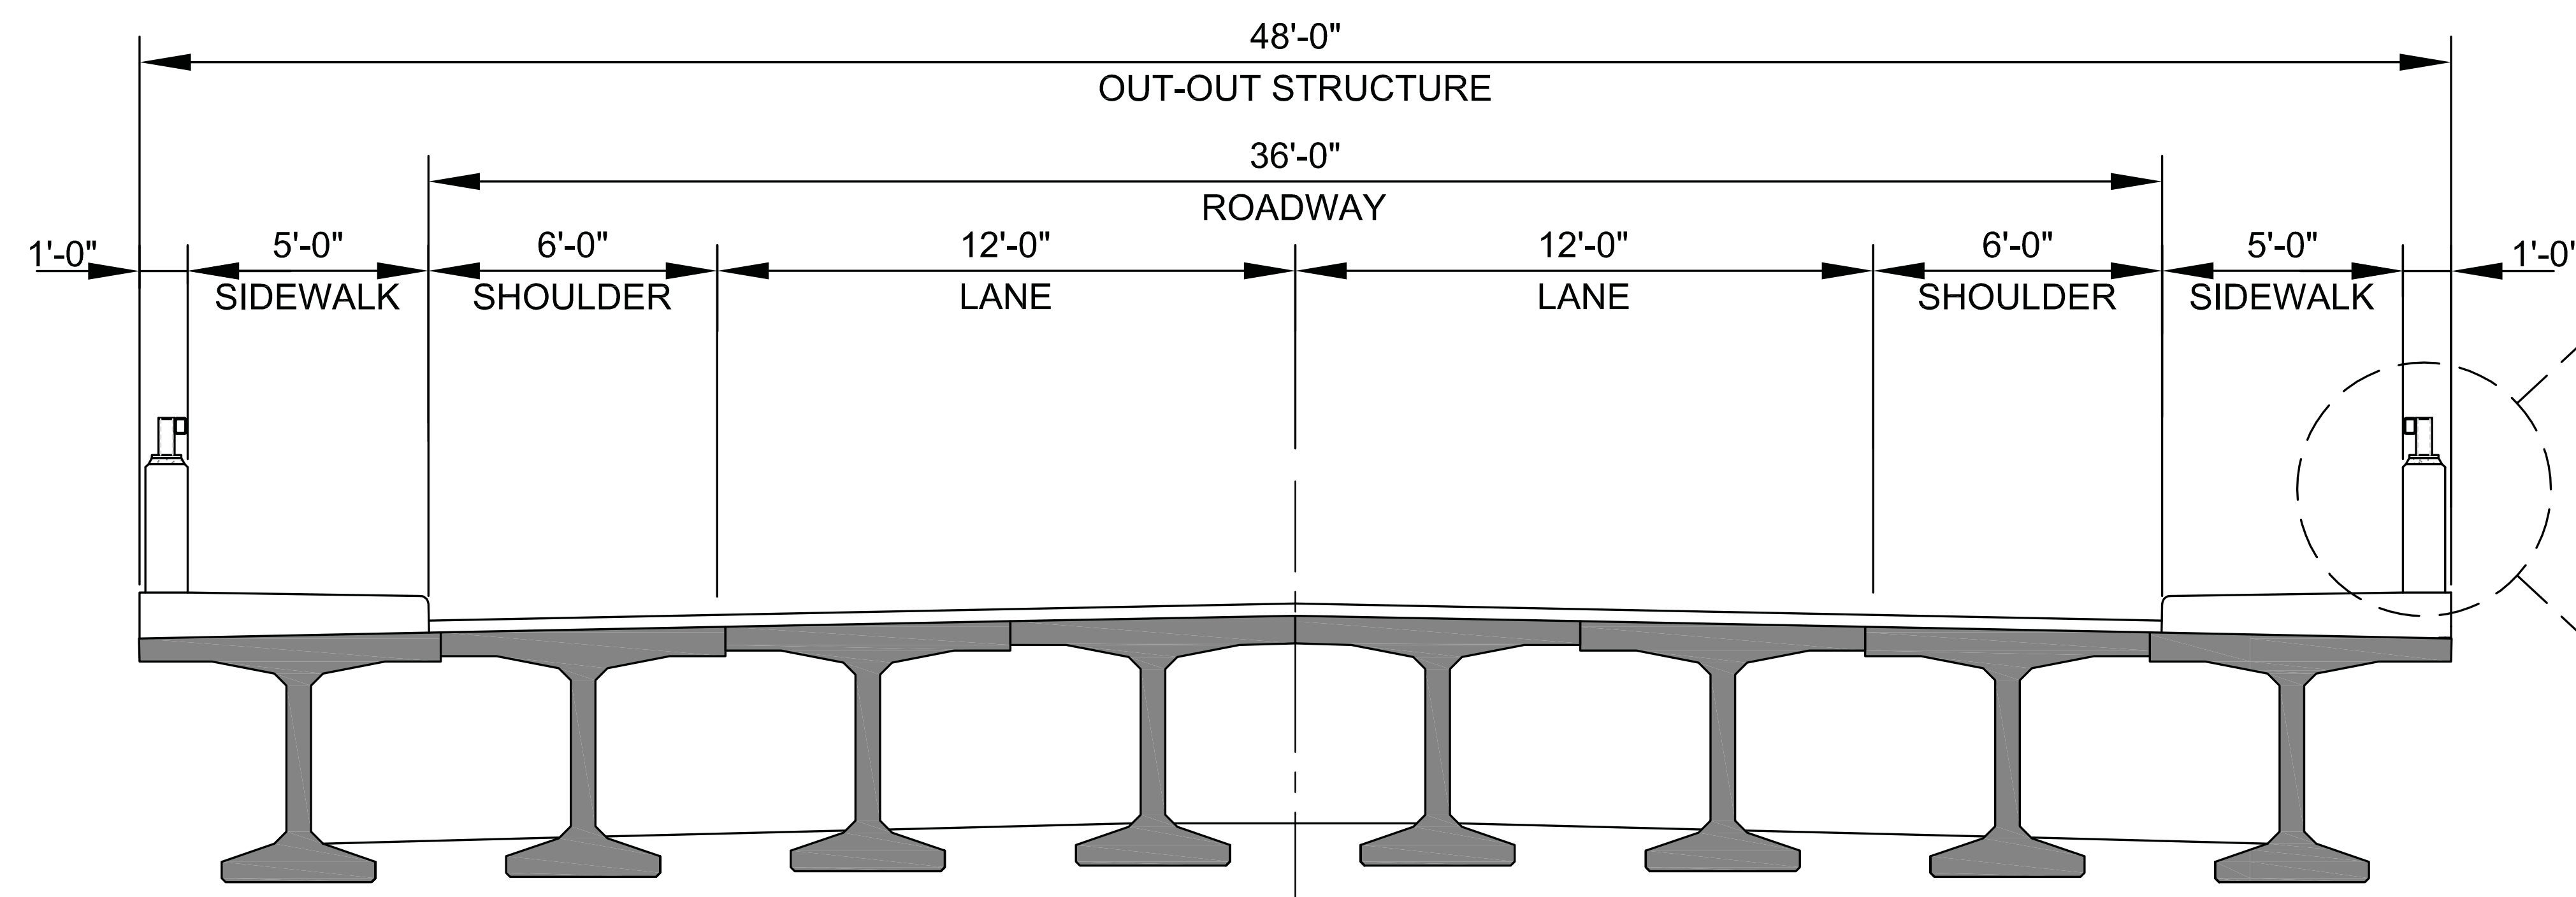

NE 69th (227th) Bridge Replacement

Bridge Section



RAIL DESIGN

TYPICAL SECTION