
ROSA ROAD

URBAN ROAD MAINTENANCE **DISTRICT PROJECT**





198th Ave To 196th Ave



 

196th Ave To 191st Ave

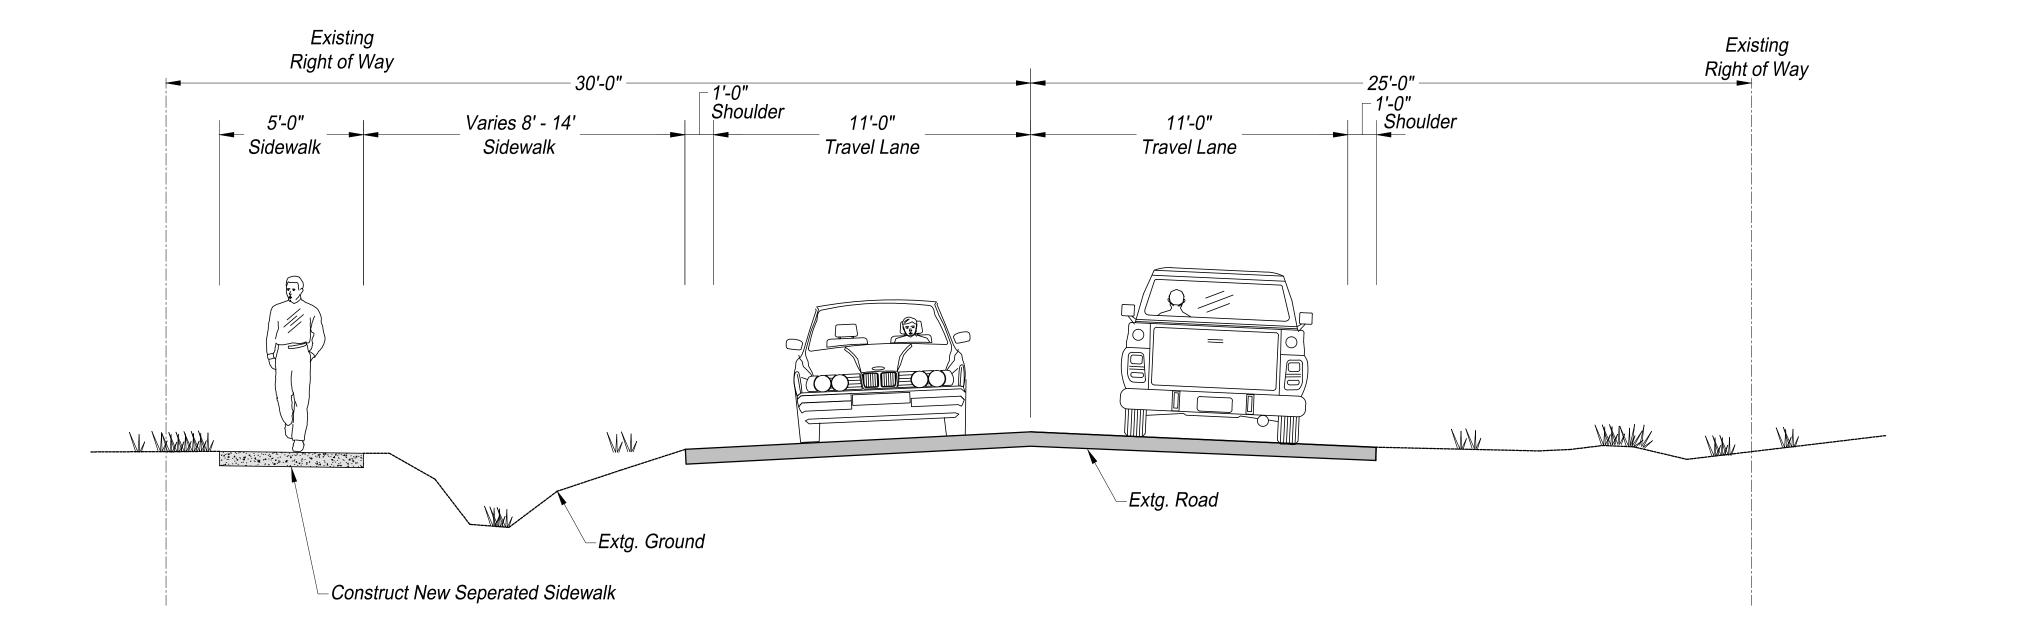

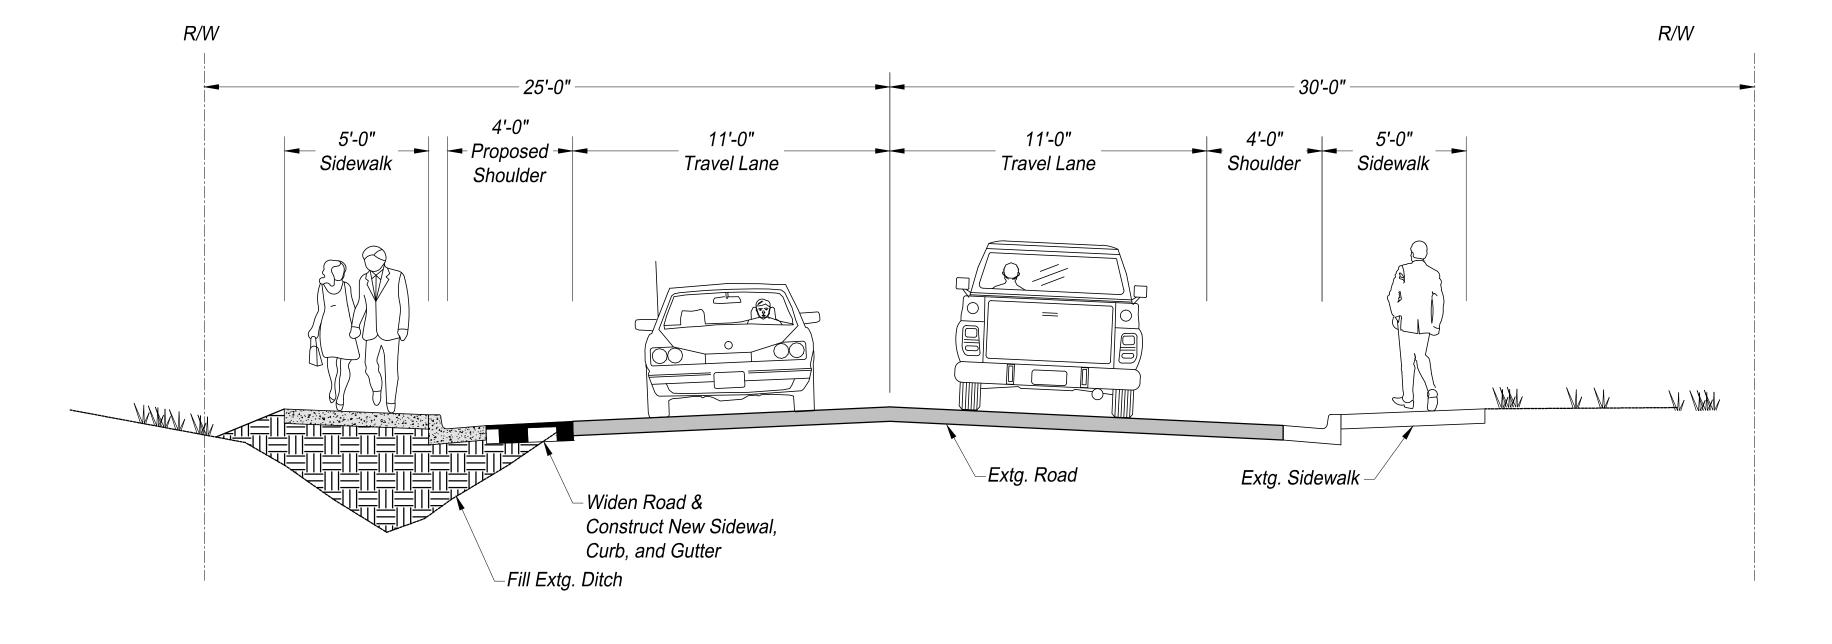

191st Ave To 185th Ave



185th Ave To Farmington Rd

Legend

- Existing Concrete Sidewalk to Remain
 - Proposed Concrete Sidewalk/Driveway
- Proposed Pervious Concrete Sidewalk
- Proposed Stormwater Quality Facility
- Existing Asphalt Pavement
- Proposed Asphalt Pavement

