


# SE Century Blvd and SW Tualatin Valley Hwy Intersection Project

## SE Johnson Street to SE Tualatin Valley Highway



### Conceptual Cross Section

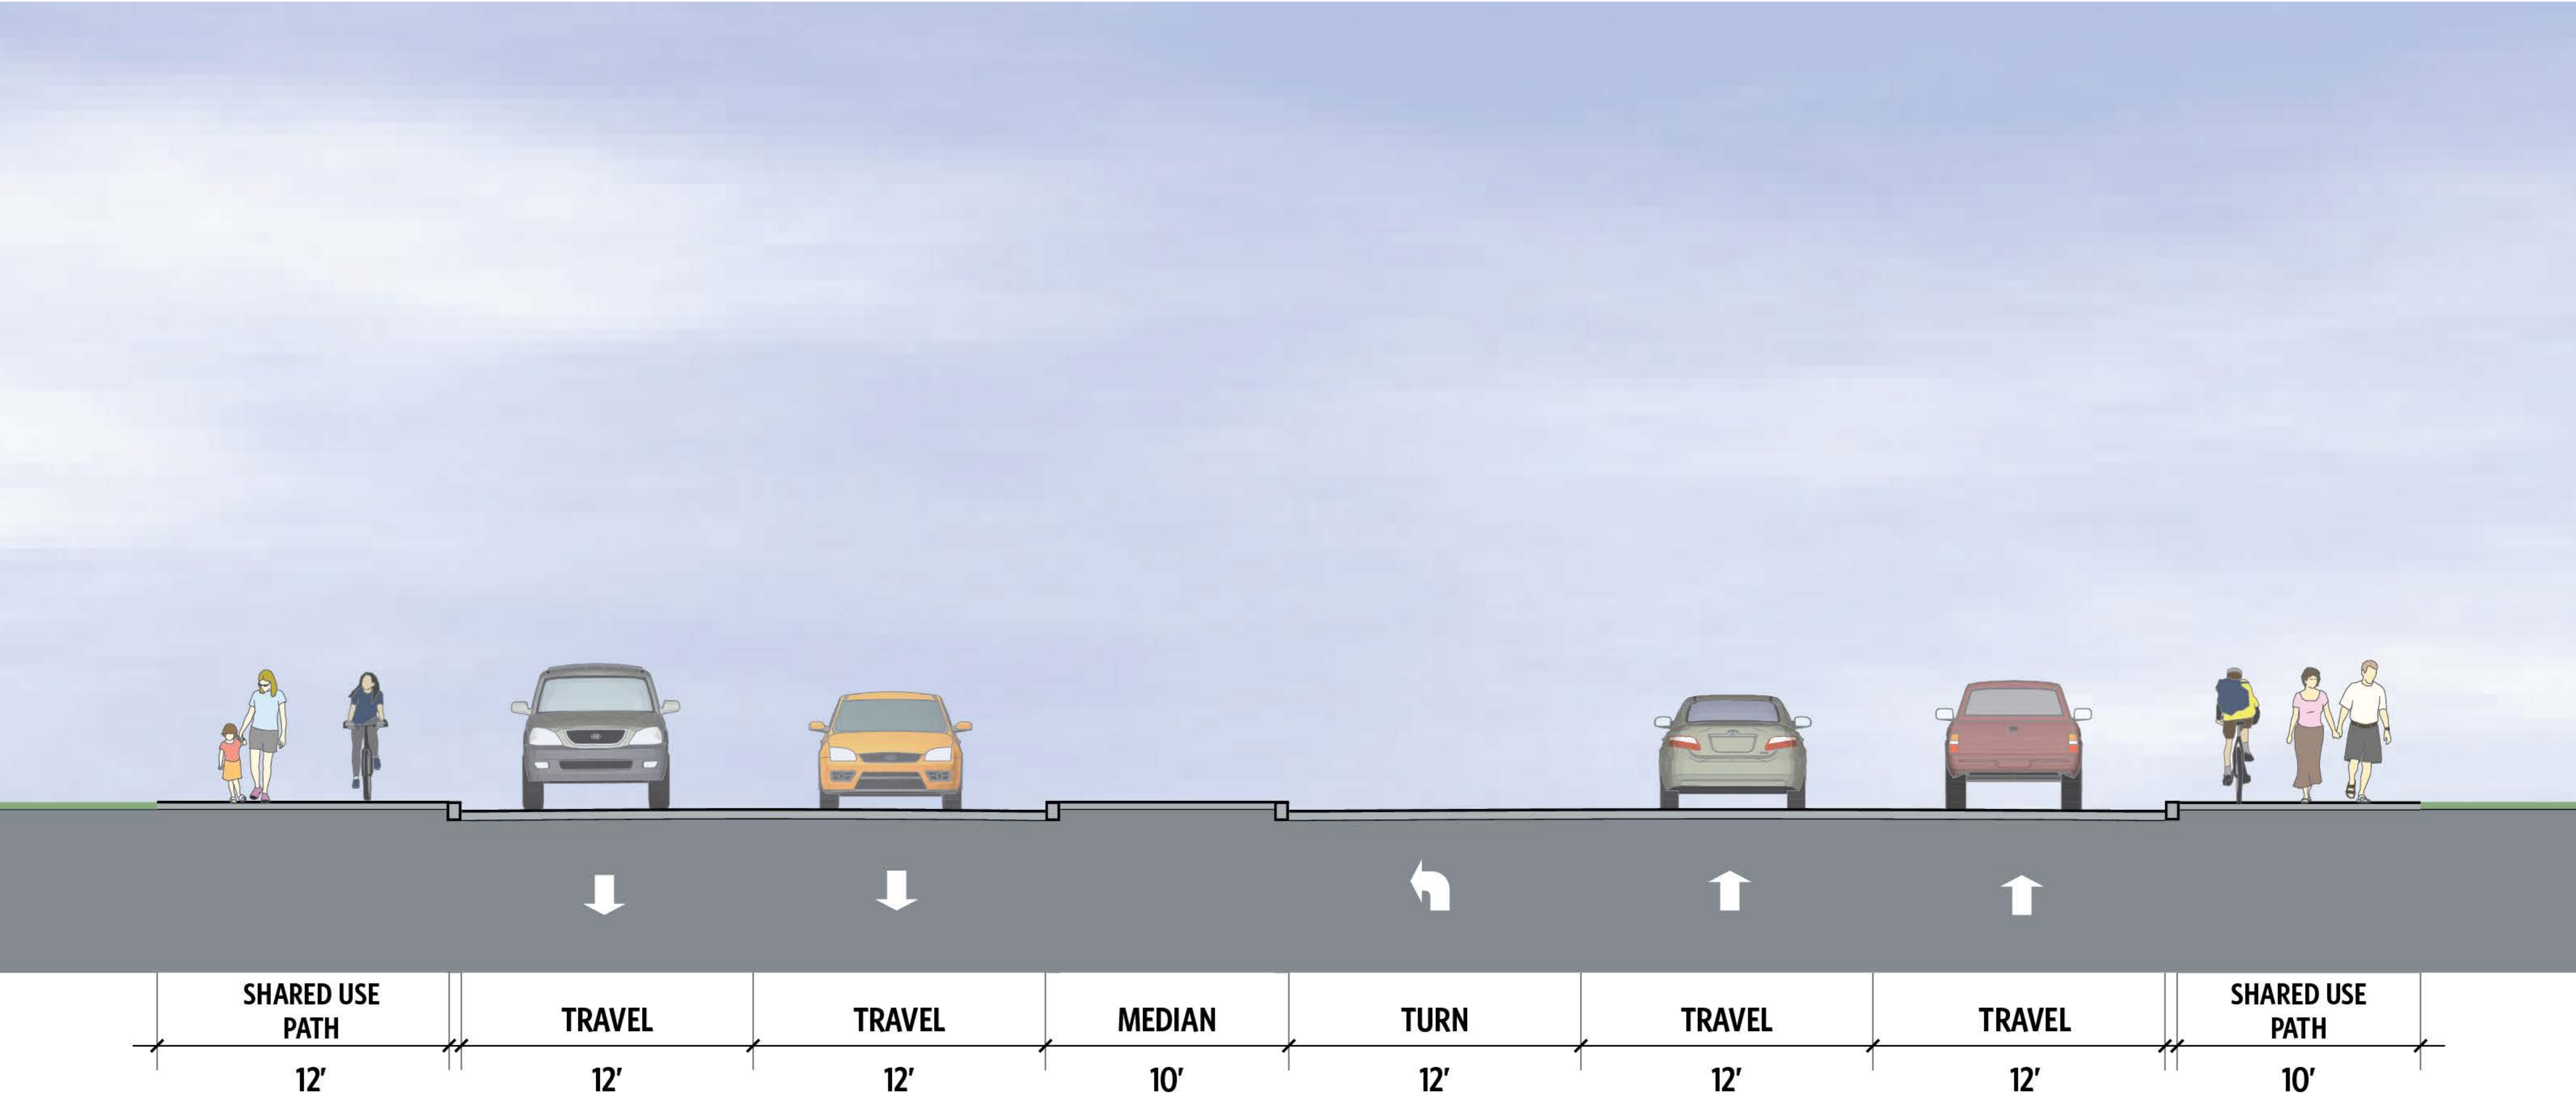

### Project improvements include:

- Intersection upgrades at Century Boulevard
- Shared use paths
- Center median
- Pedestrian lighting




# SE Century Blvd and SW Tualatin Valley Hwy Intersection Project

## SE Tualatin Valley Highway to SE Johnson Street



### Conceptual Cross Section

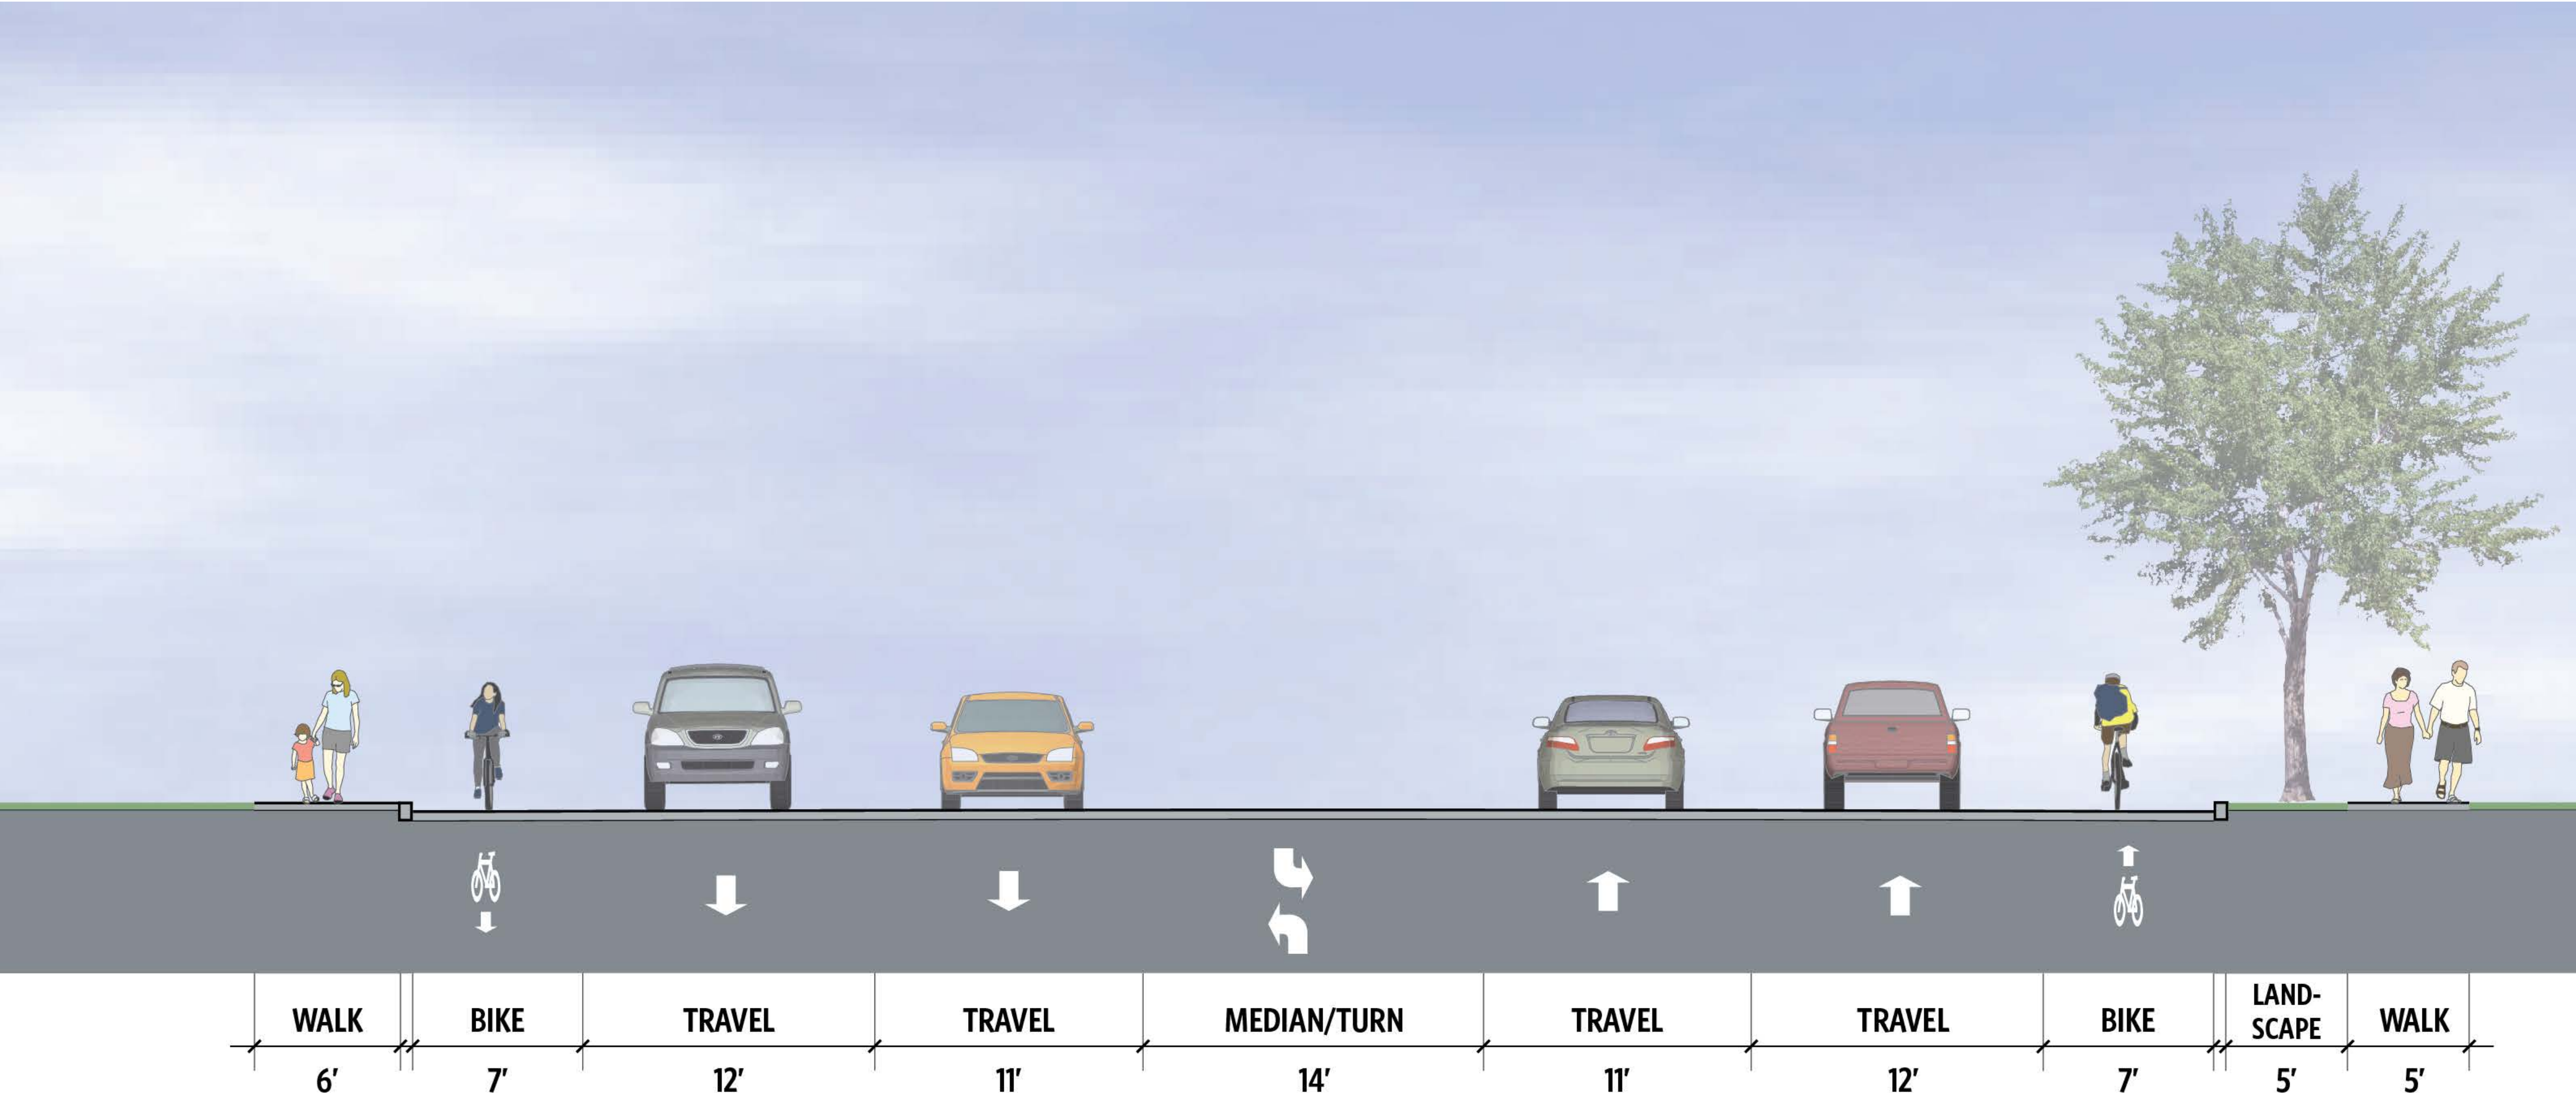

### Project improvements include:

- Intersection upgrades at Century Boulevard
- Bike lanes
- Sidewalks
- Center/median turn lane
- Pedestrian lighting




# Tualatin Valley Hwy Intersection Projects

## SW 209th Avenue and Century Boulevard Intersections



### Conceptual Cross Section

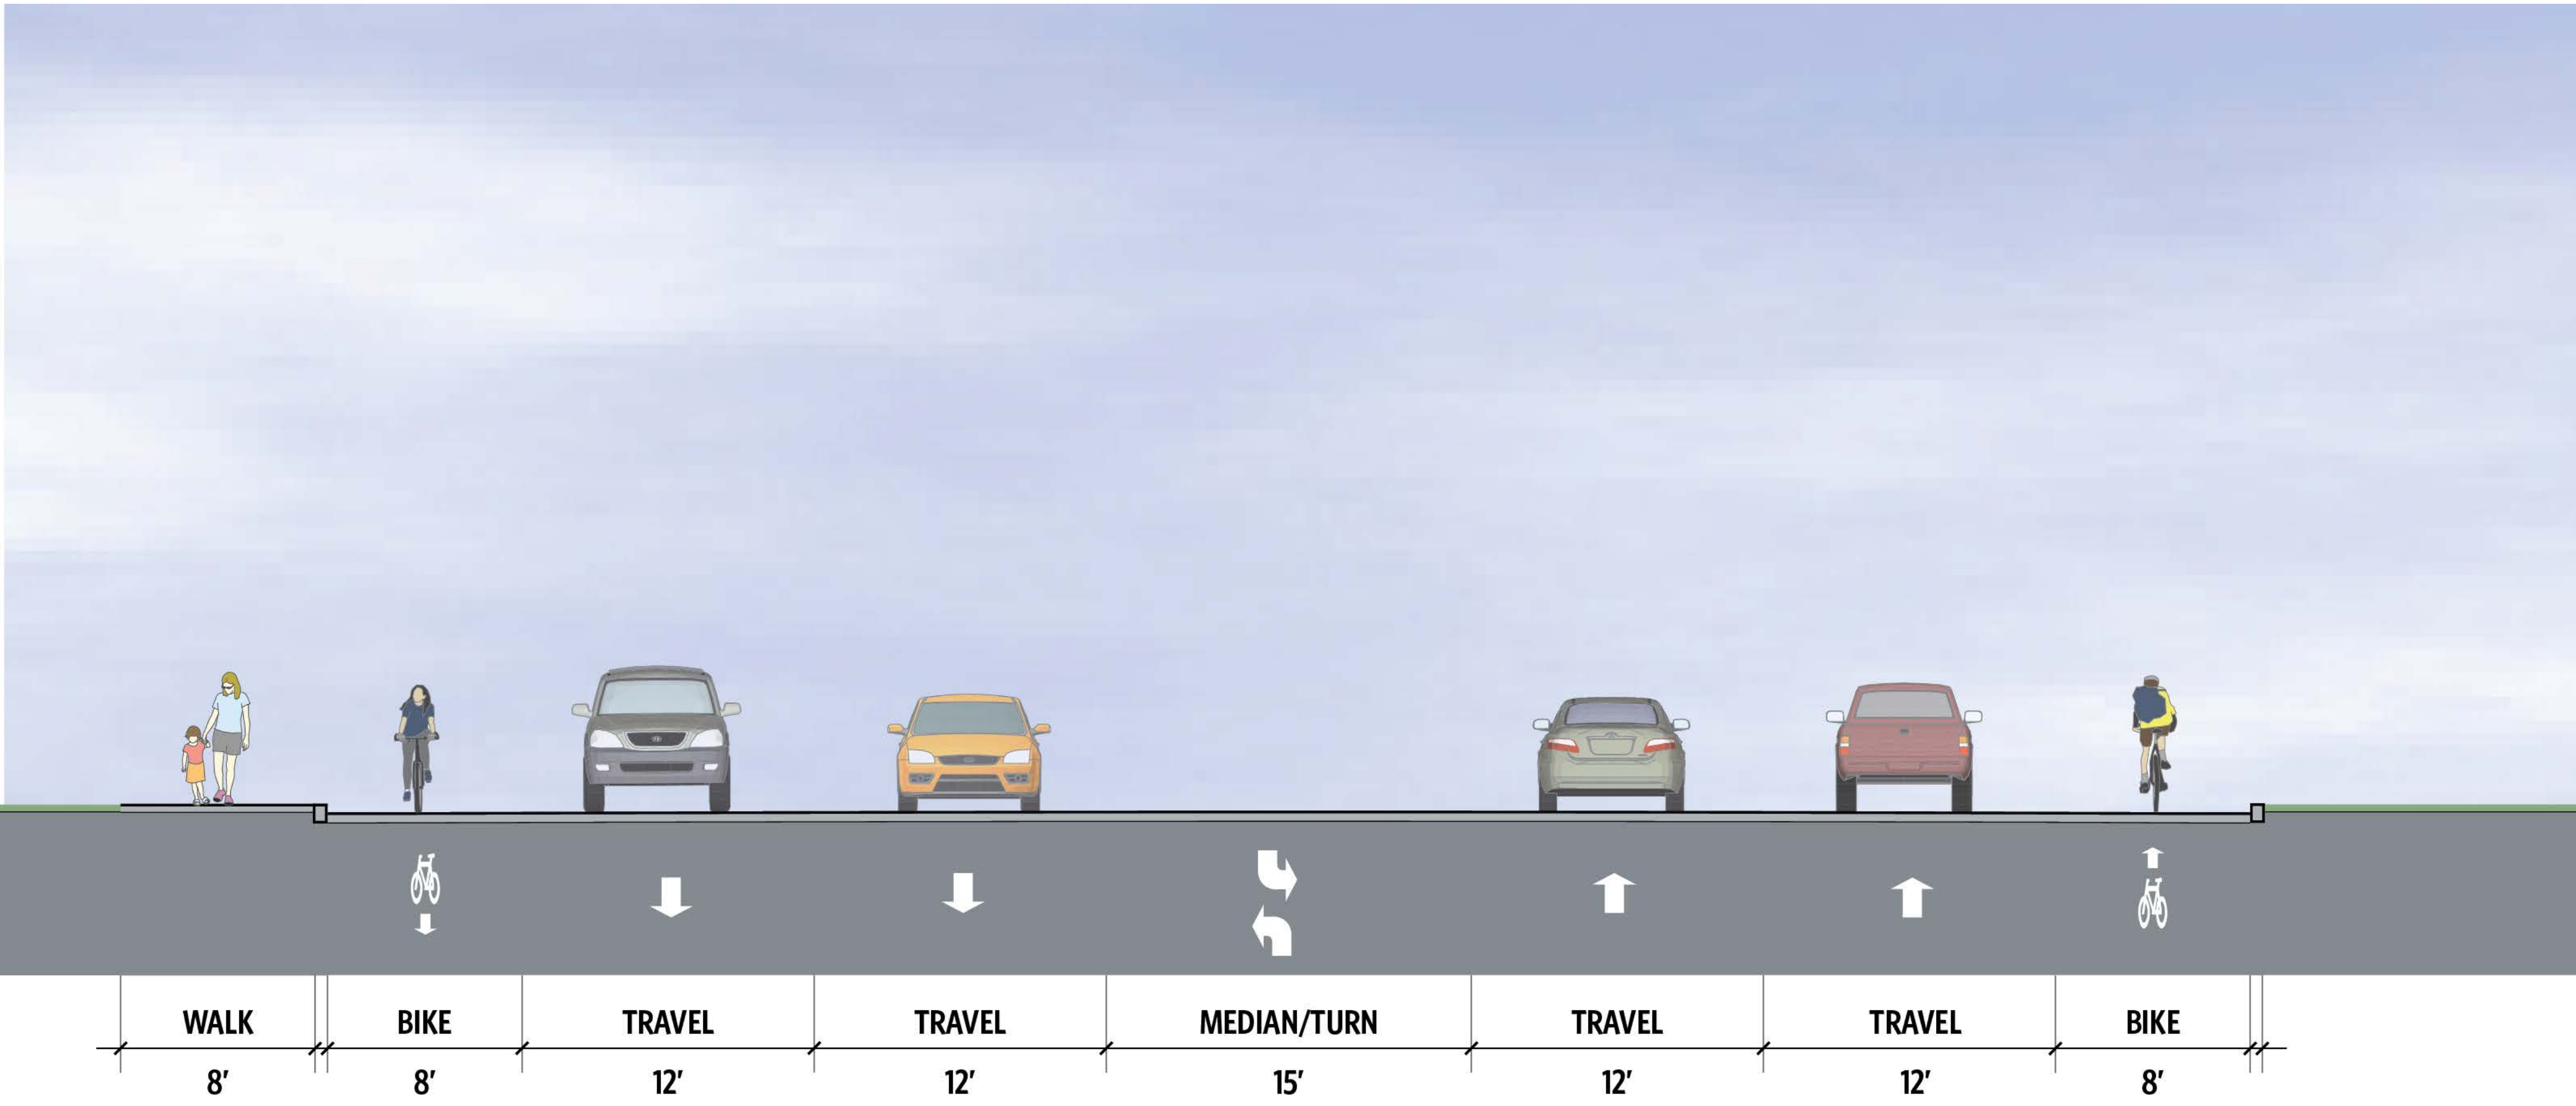

### Project improvements includes:

- Intersection upgrades at SW 209th Avenue and SE Century Boulevard
- Bike lanes
- Sidewalks
- Center/median turn lane
- Pedestrian lighting




# SW 209th Ave: Alexander Street to Kinnaman Road

## SW Kinnaman Road to SW Tualatin Valley Highway



### Conceptual Cross Section

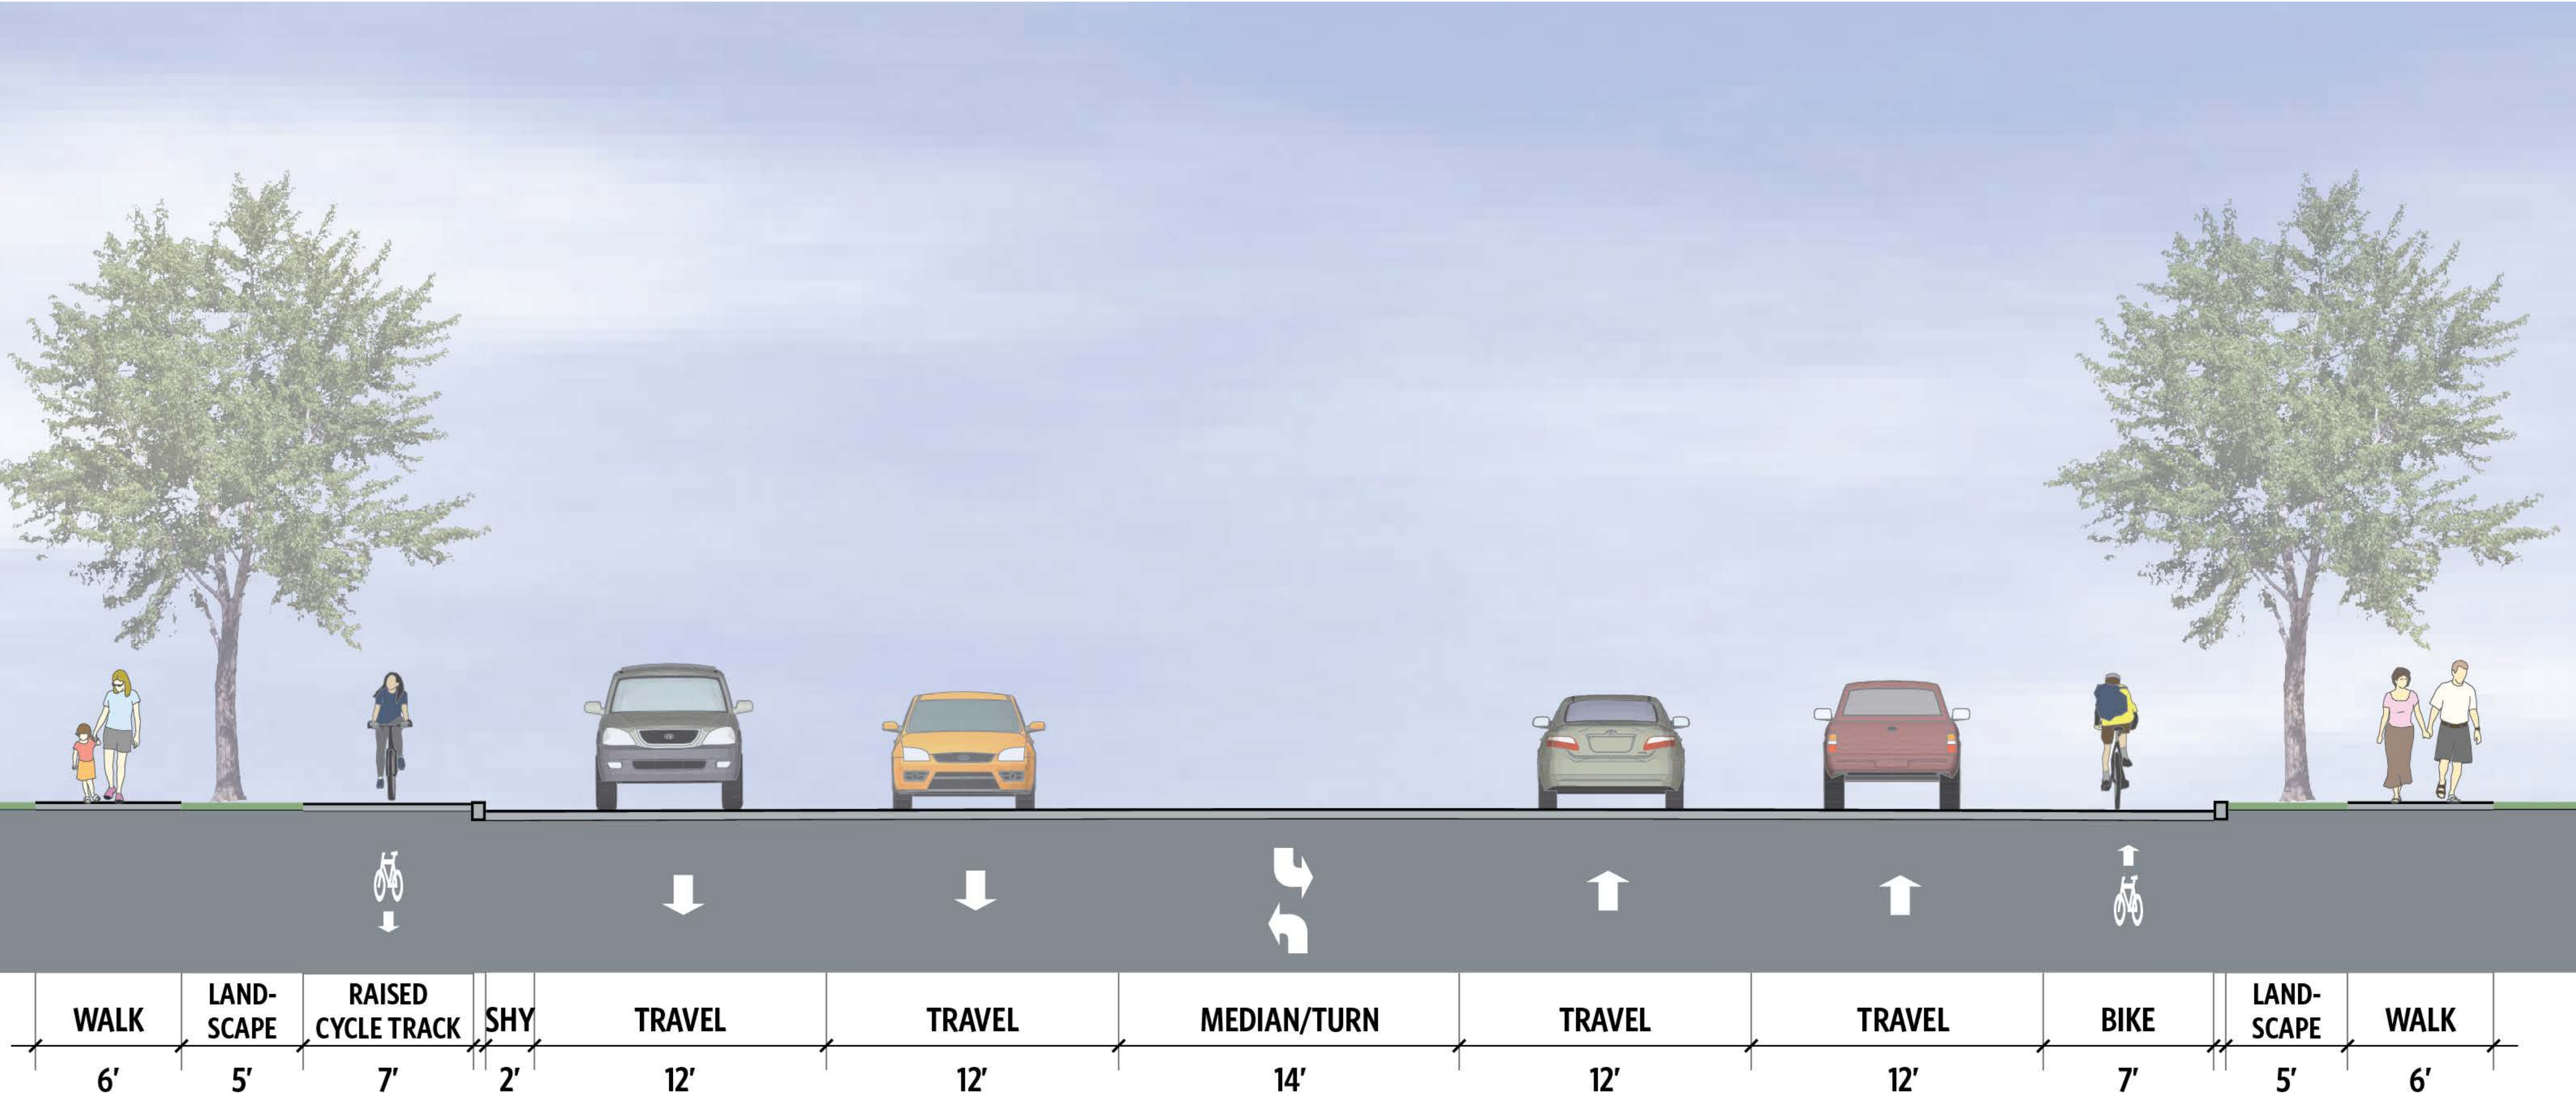

### Project improvements includes:

- Intersection upgrades at SW 209th Avenue
- Cycle track/bike lane
- Sidewalks
- Center/median turn lane
- Landscape treatments
- Pedestrian lighting




# SW 209th Ave: Alexander Street to Kinnaman Road

## SW Tualatin Valley Highway to SW Alexander Street



### Conceptual Cross Section

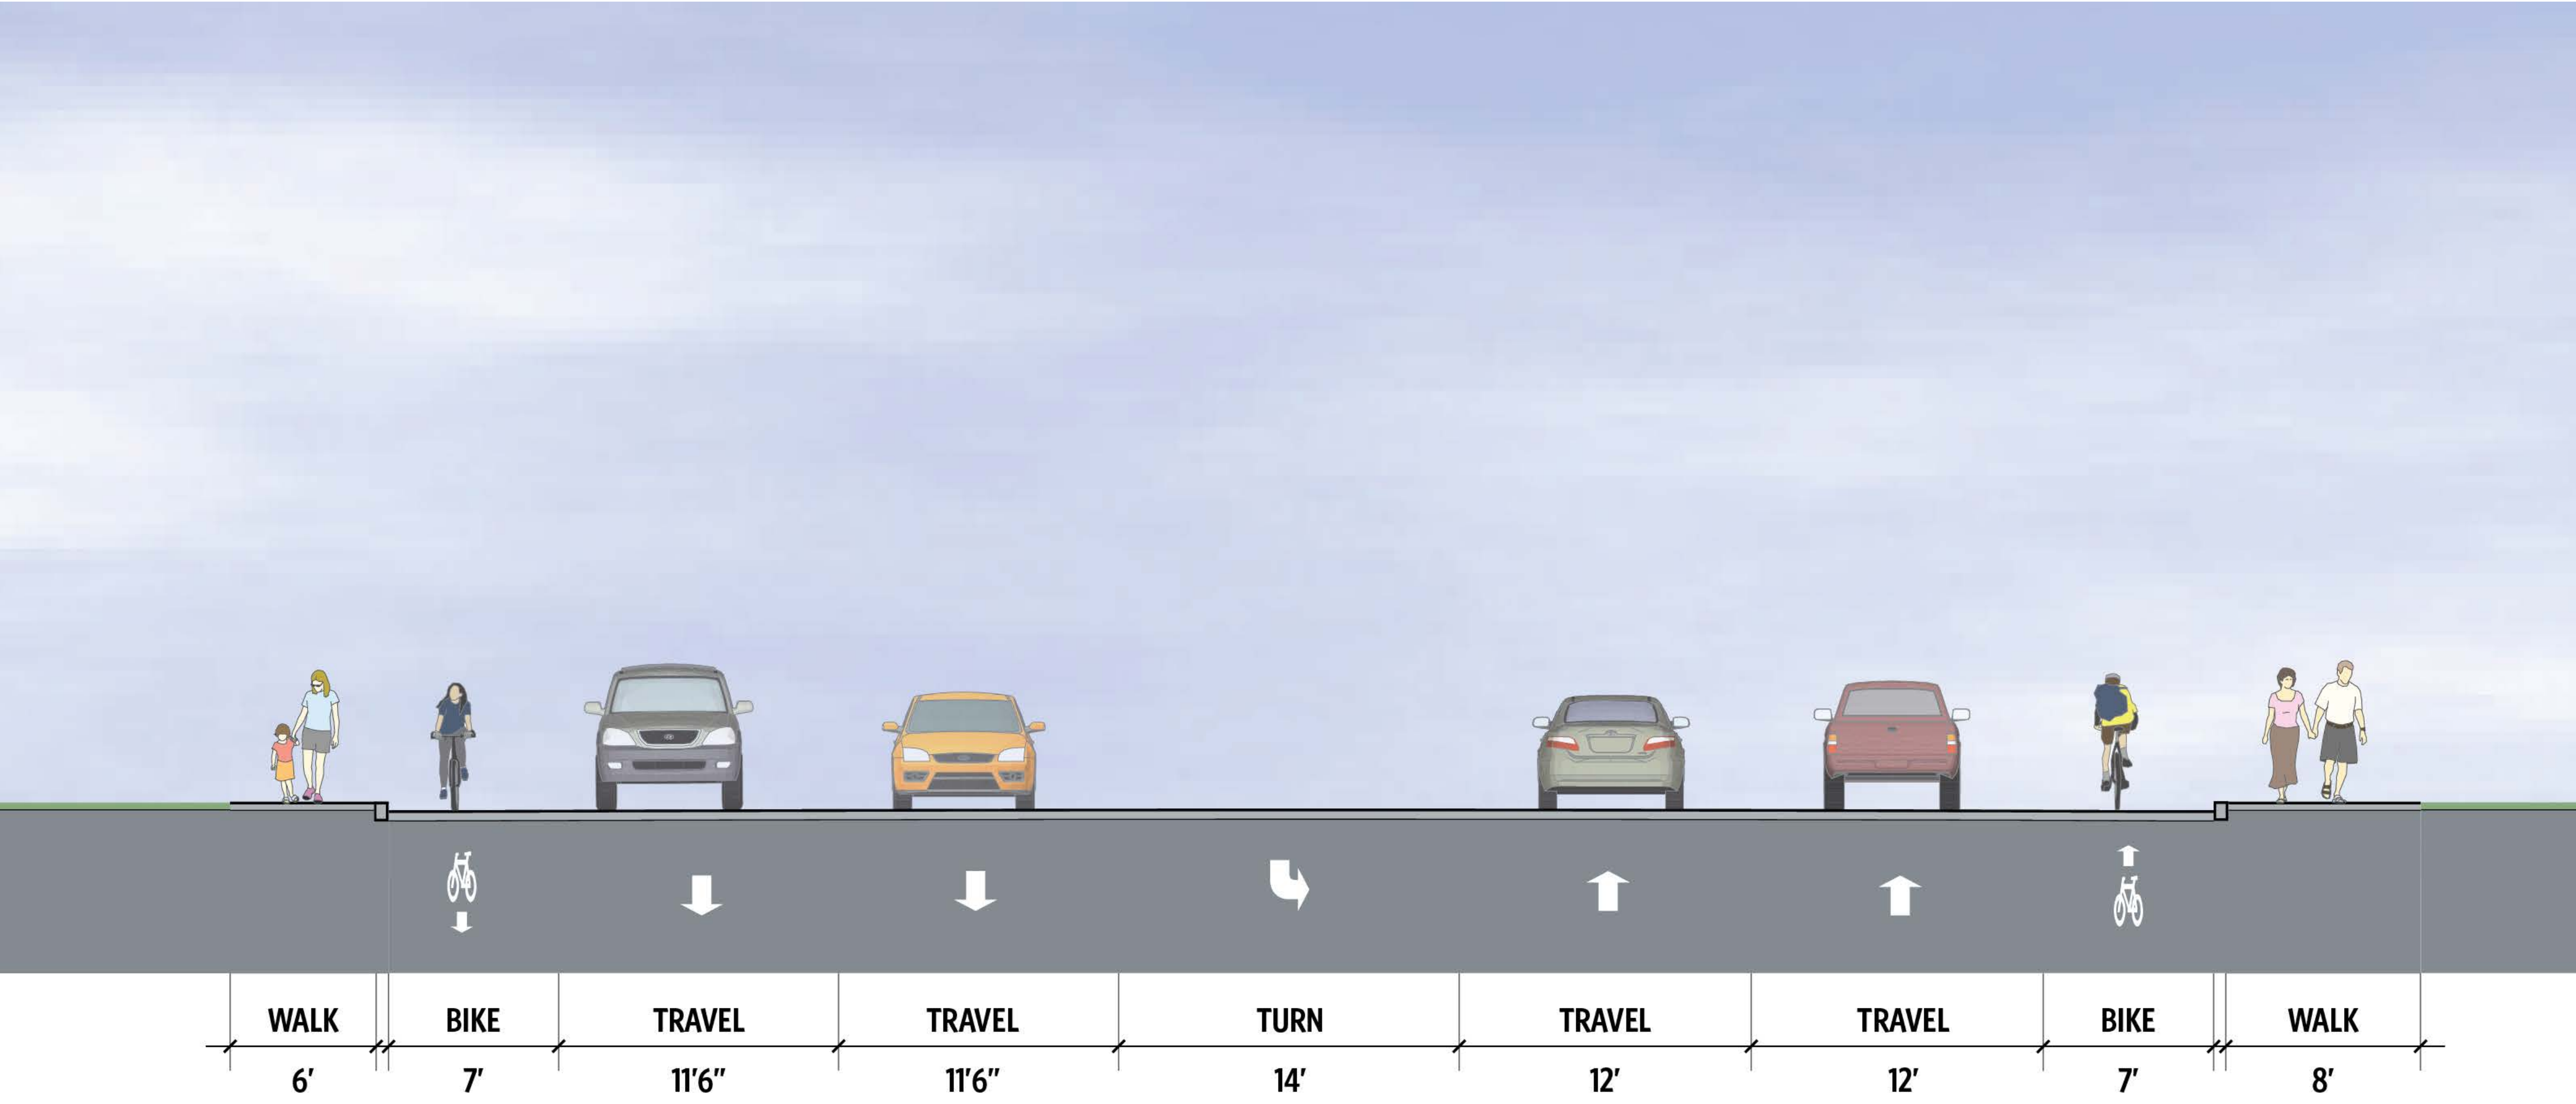

### Project improvements includes:

- Intersection upgrades at SW 209th Avenue
- Bike lanes
- Sidewalks
- Left turn lane
- Pedestrian lighting

