
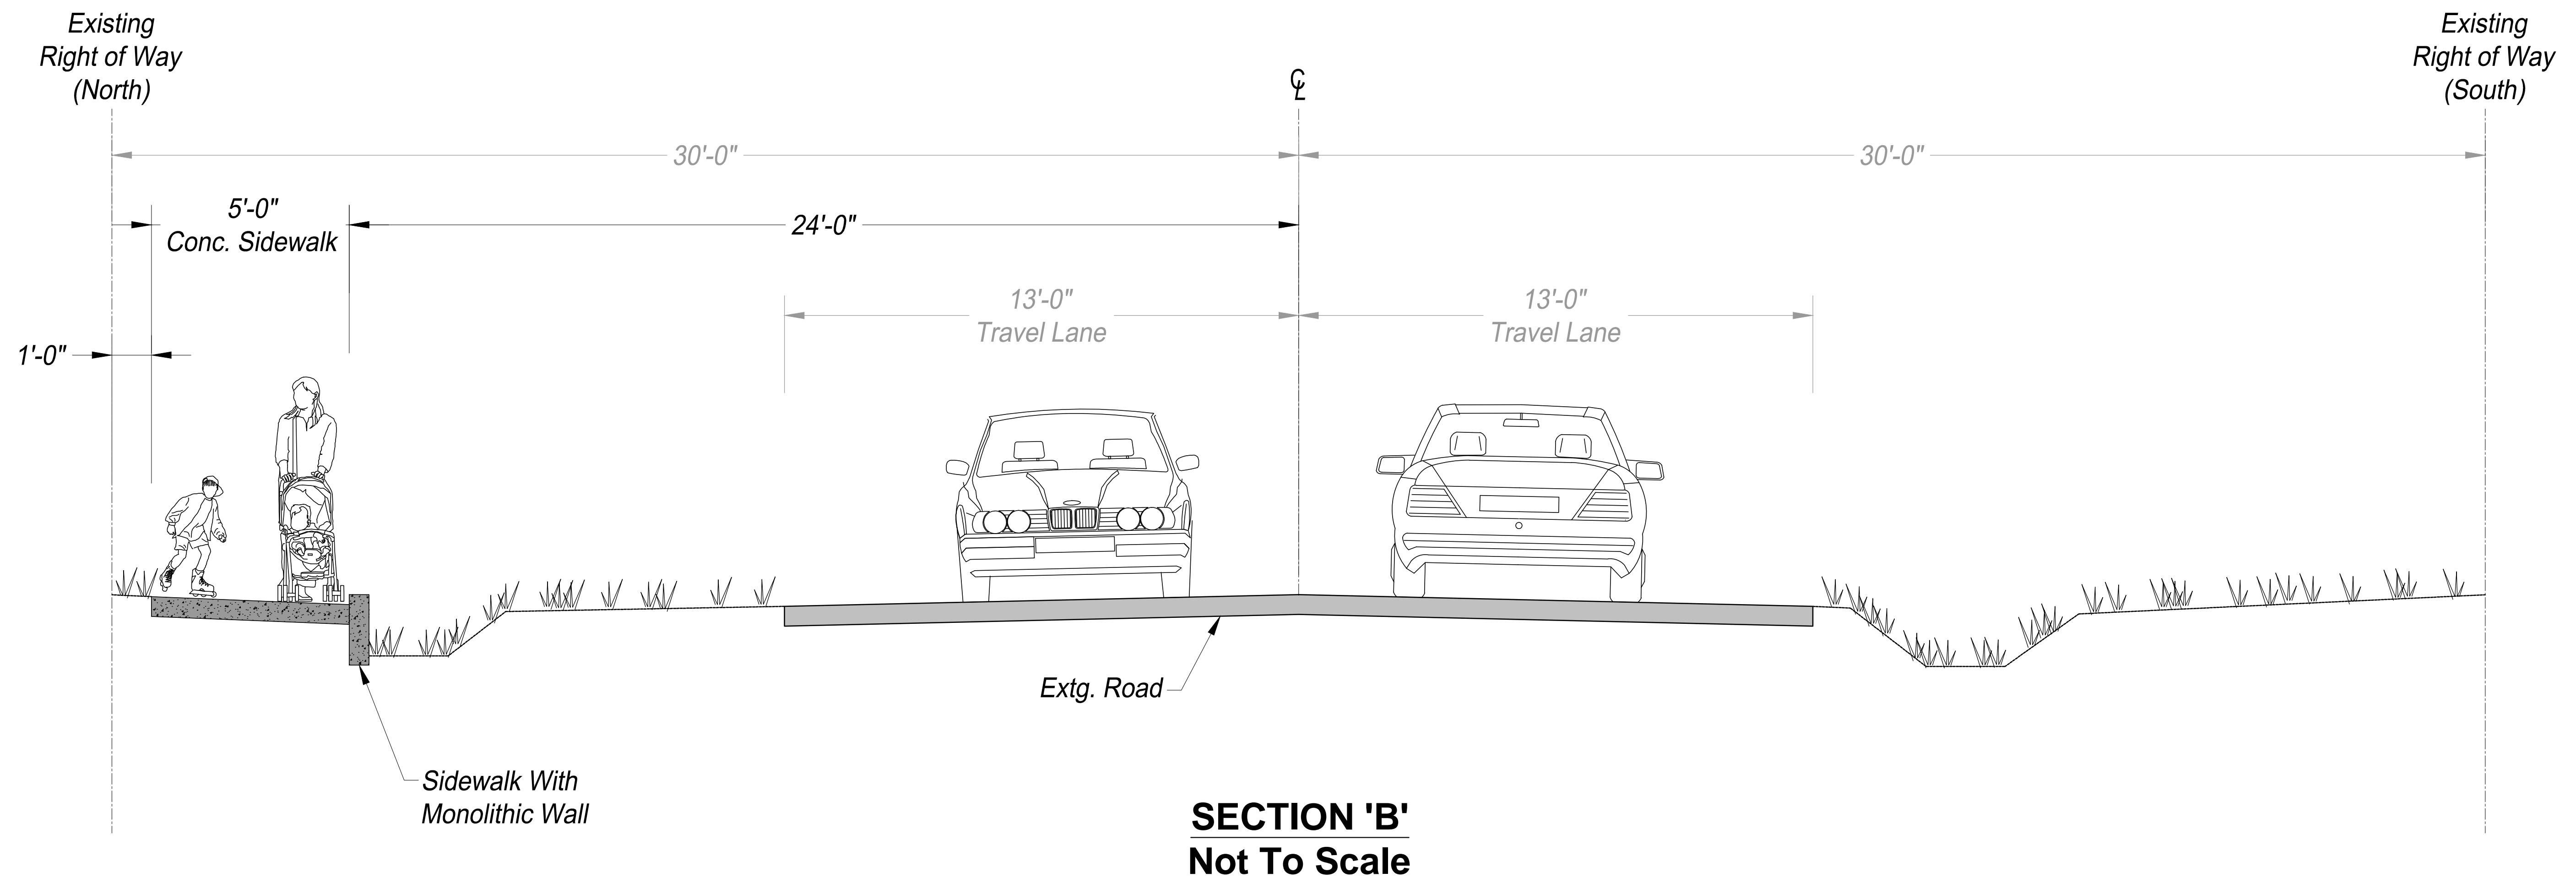



# PROPOSED WEST UNION ROAD TYPICAL SECTIONS

Design Is Preliminary & Subject To Change

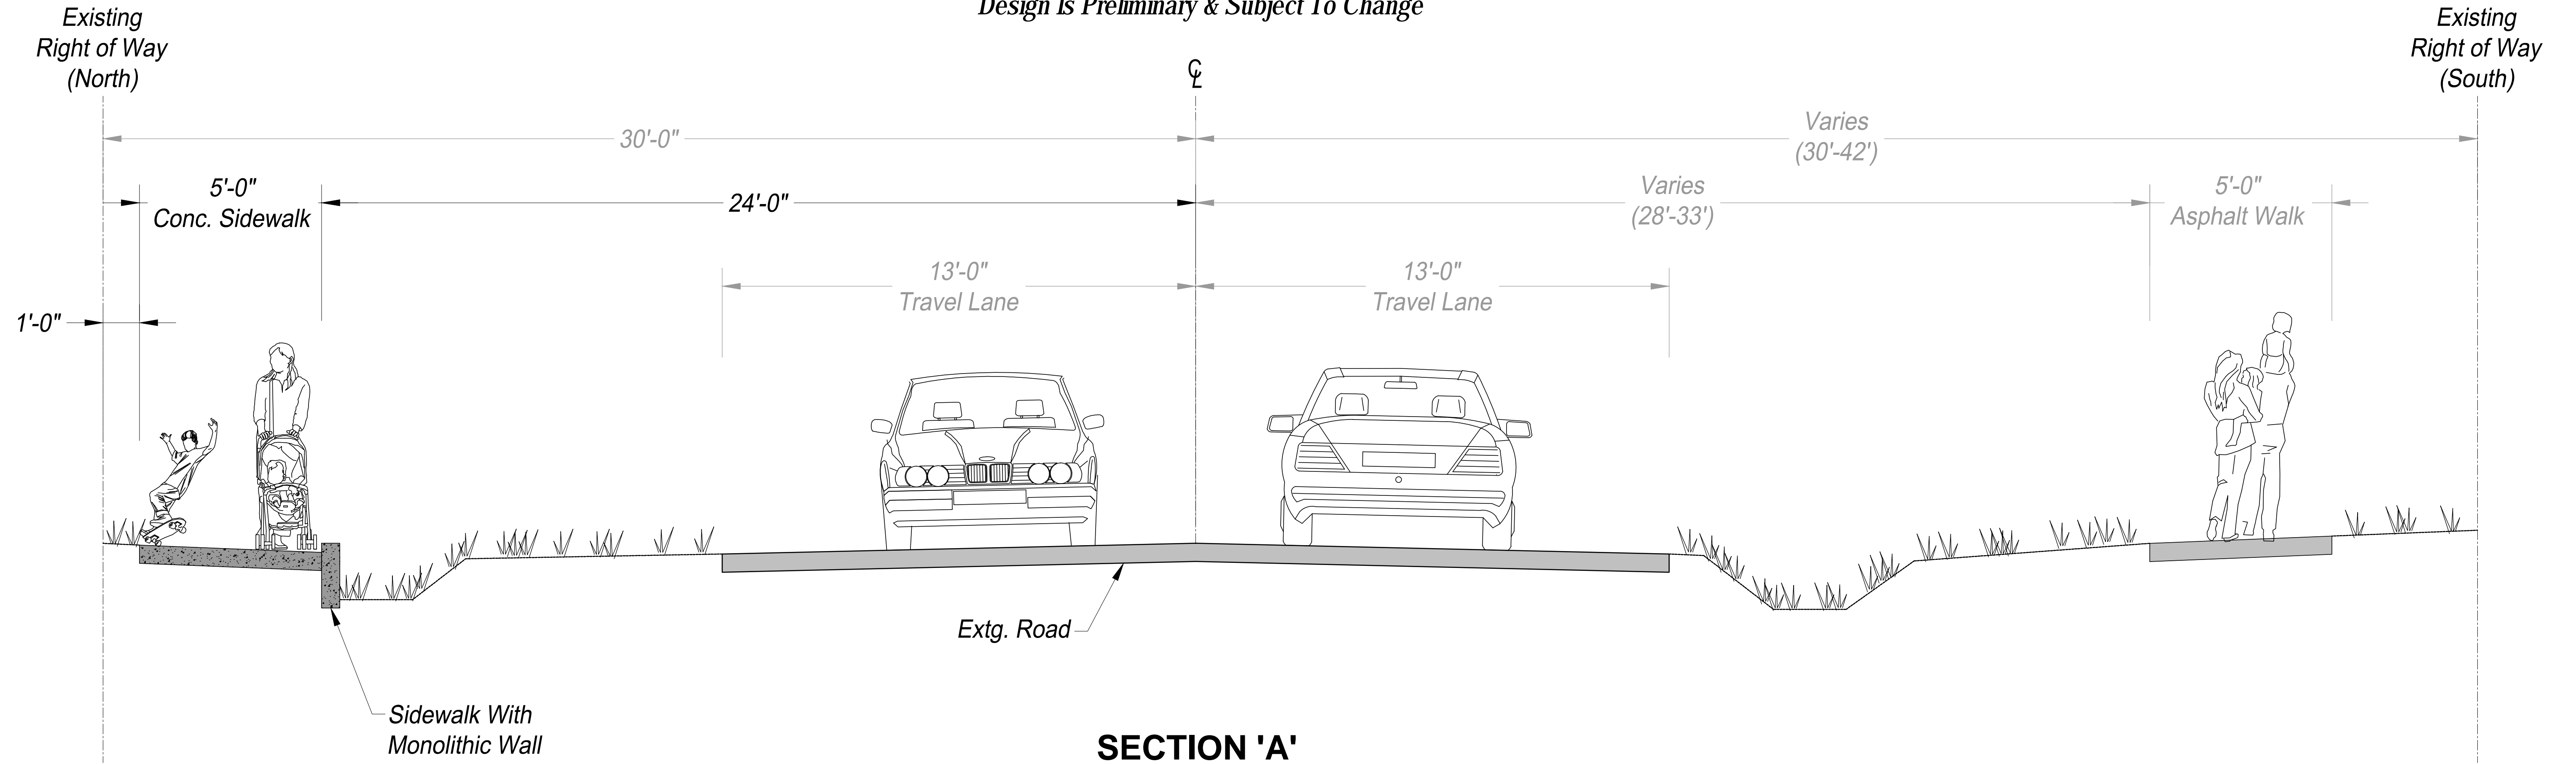


# PROPOSED WEST UNION & THOMPSON ROAD TYPICAL SECTIONS

Design Is Preliminary & Subject To Change

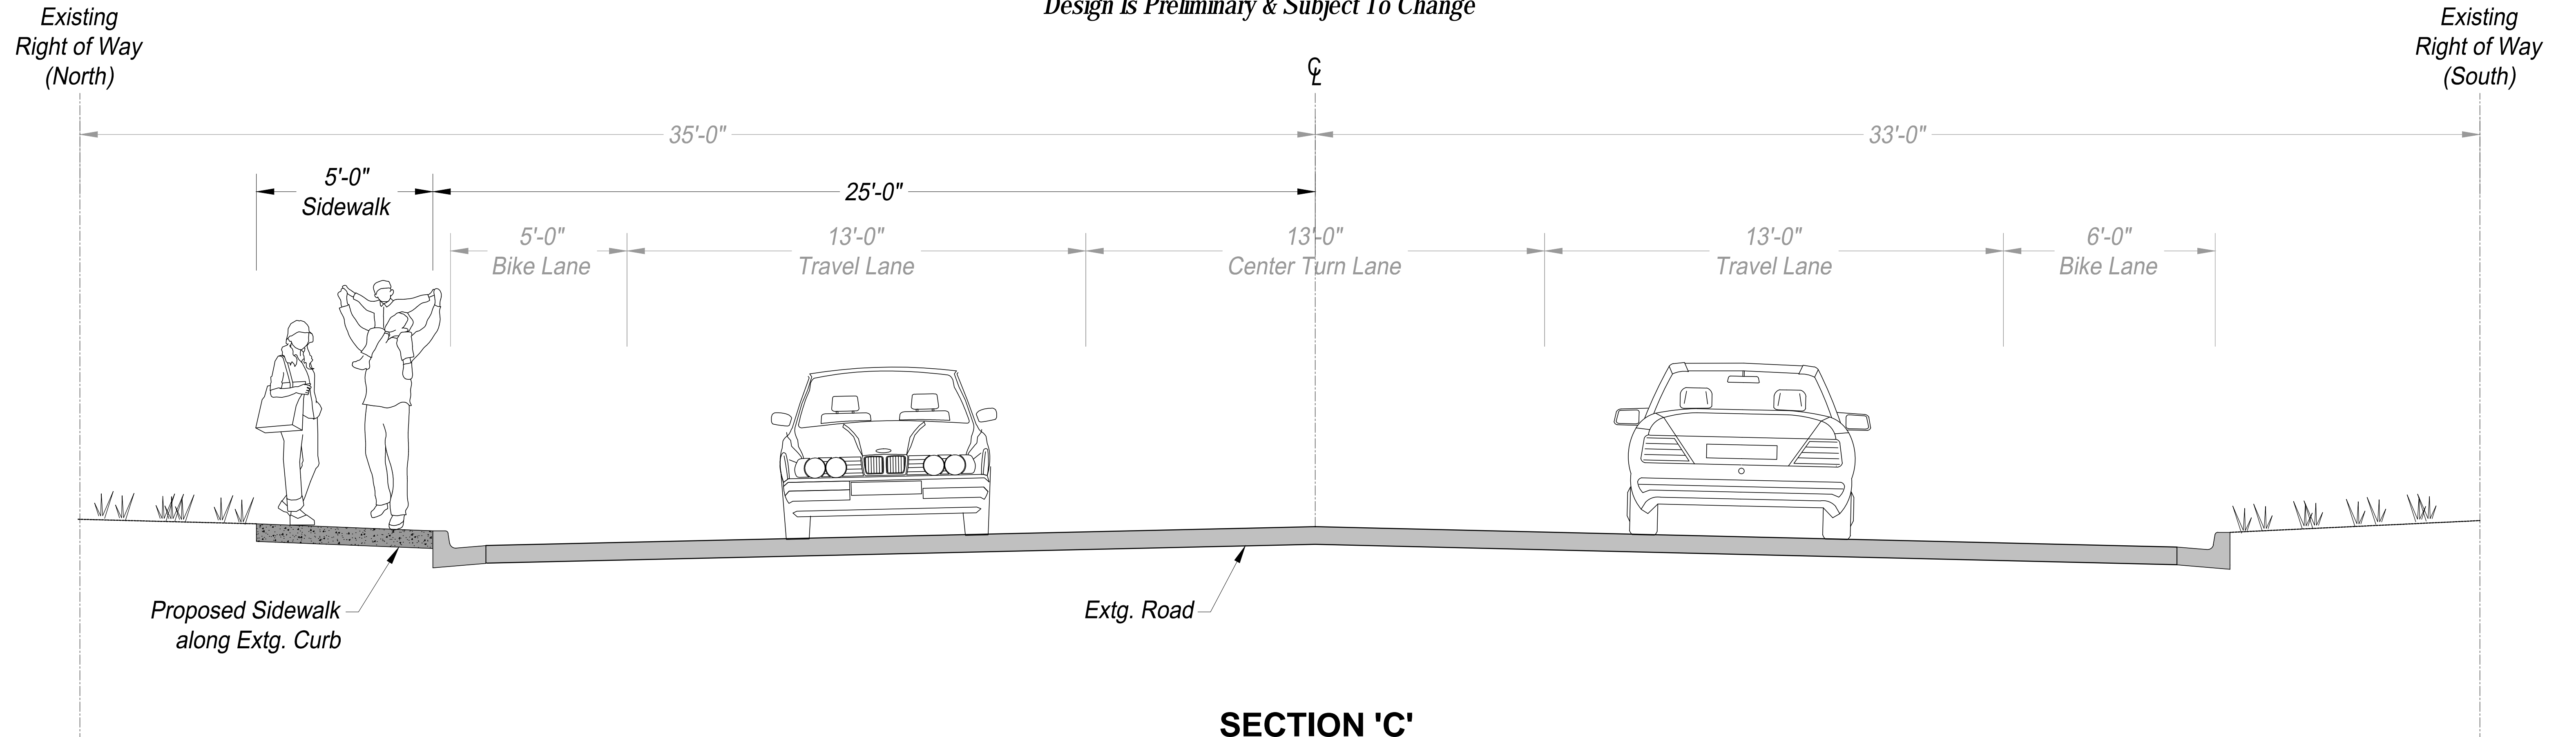

**SECTION 'C'**  
Not To Scale

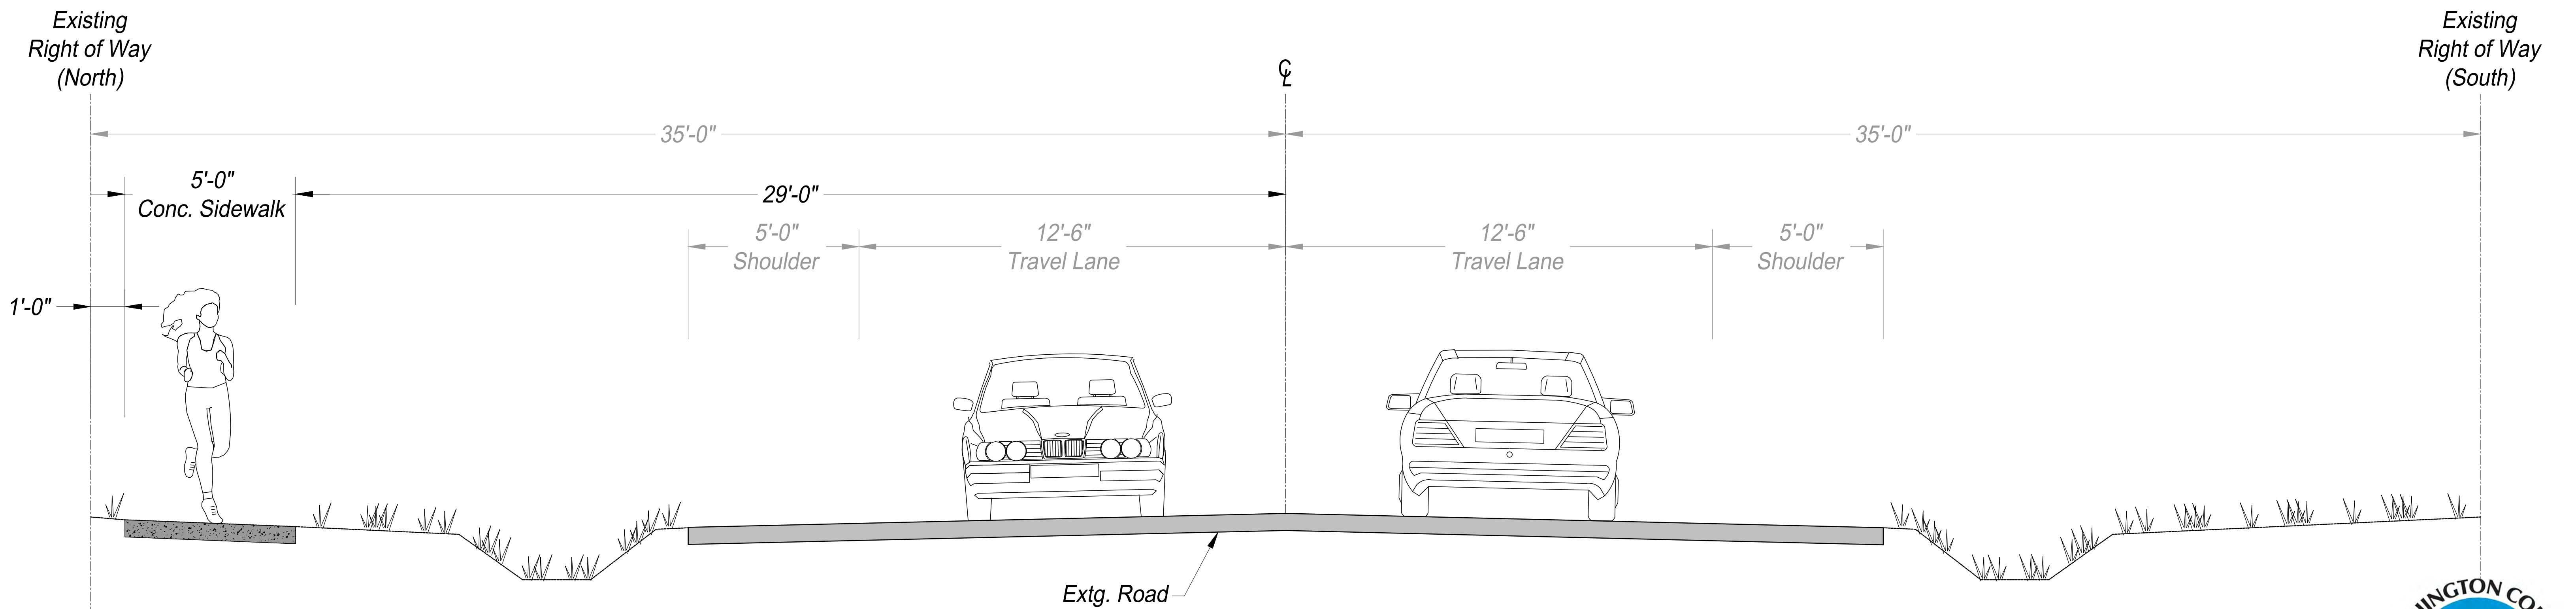

**SECTION 'D'**  
Not To Scale

