


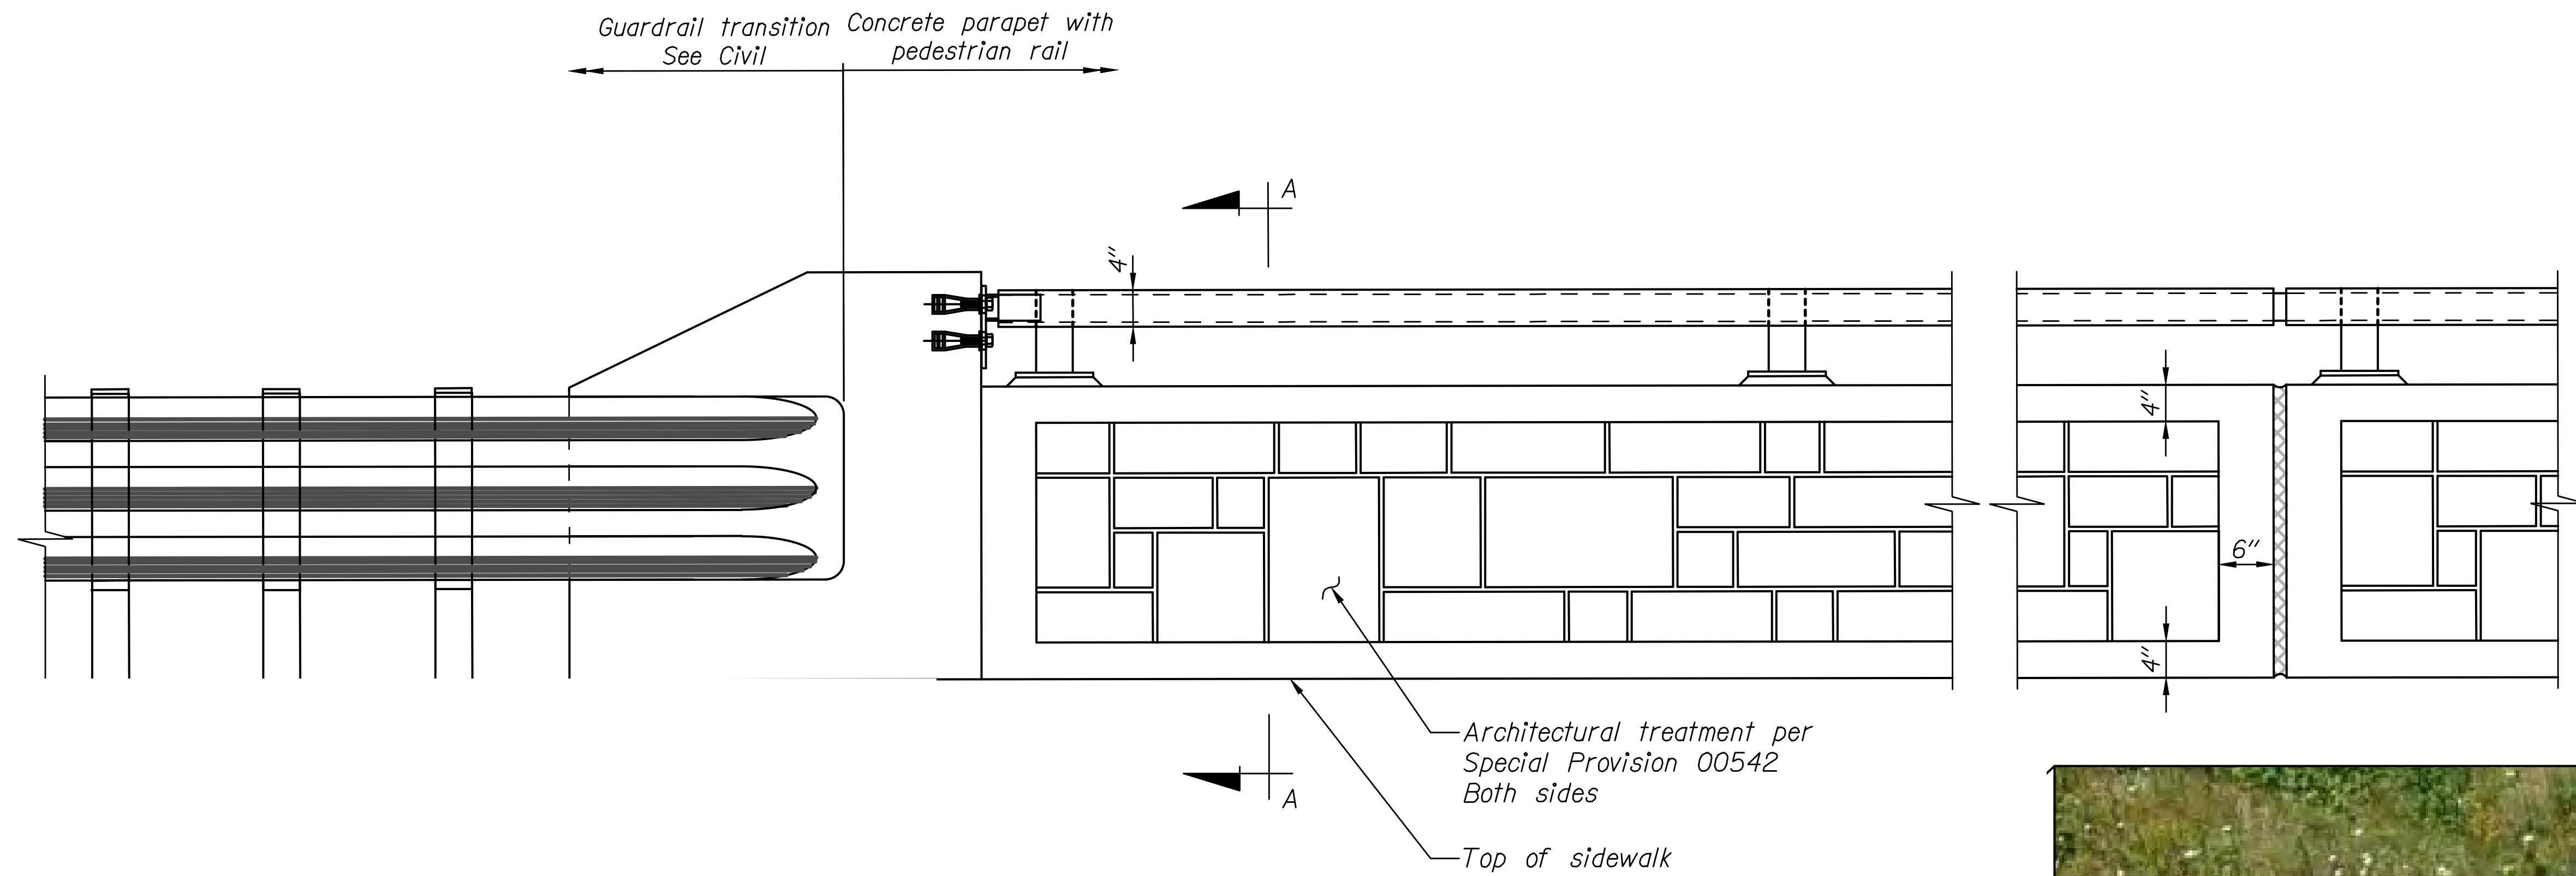

NE 69th (227th) Avenue Bridge Replacement Barrier Rail Current Design



EXAMPLE